

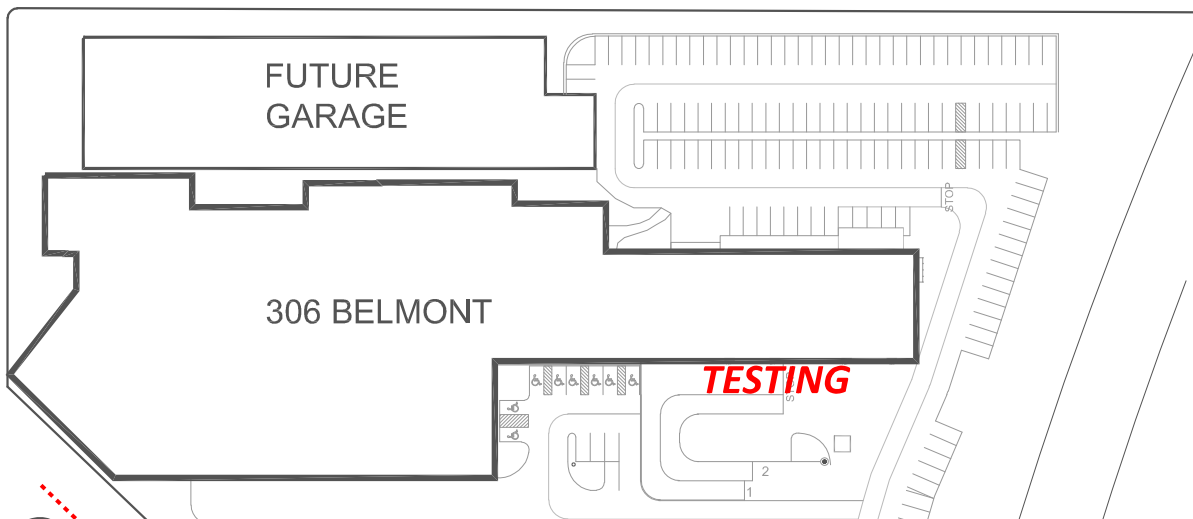
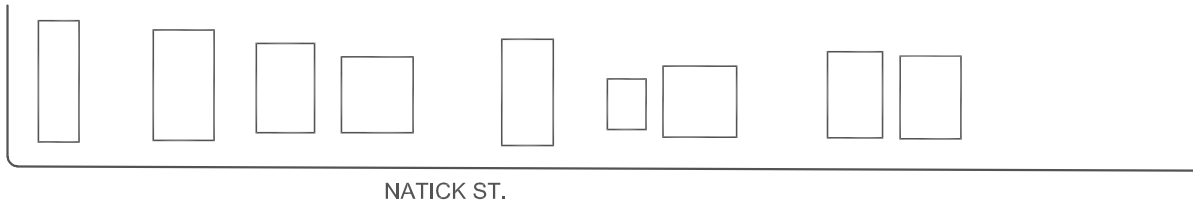
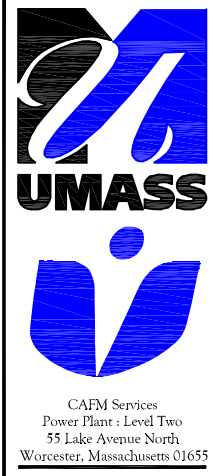


HOSPITAL
 PLANTATION ST.
 BEECHWOOD HOTEL

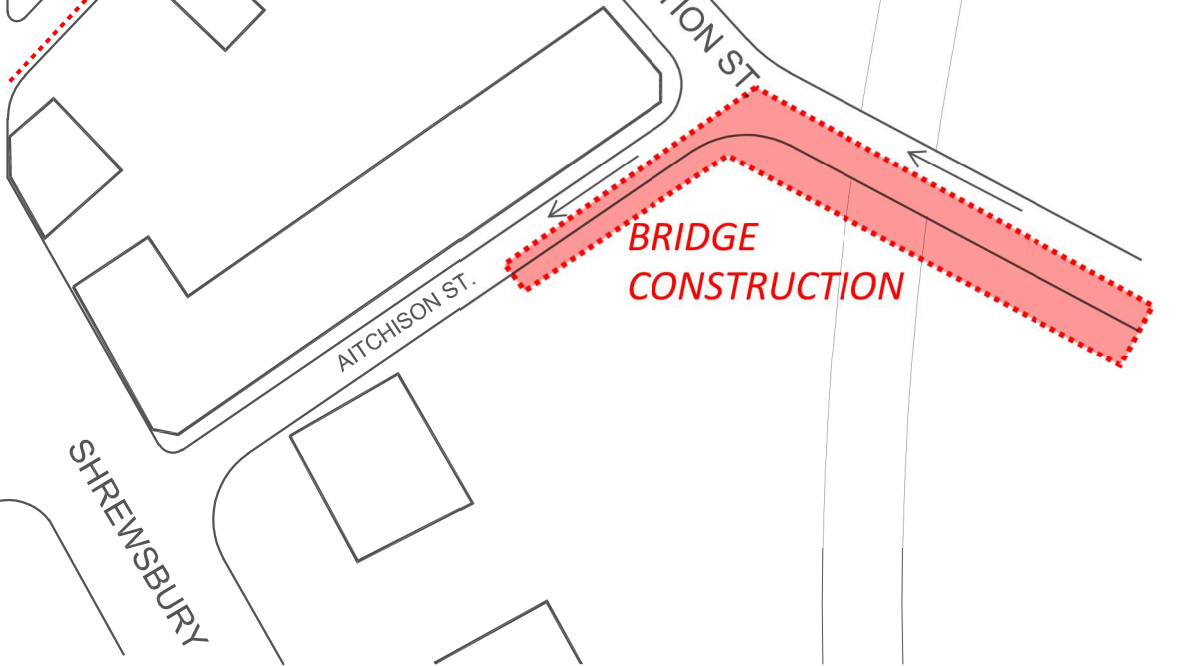

BELMONT ST. / ROUTE 9

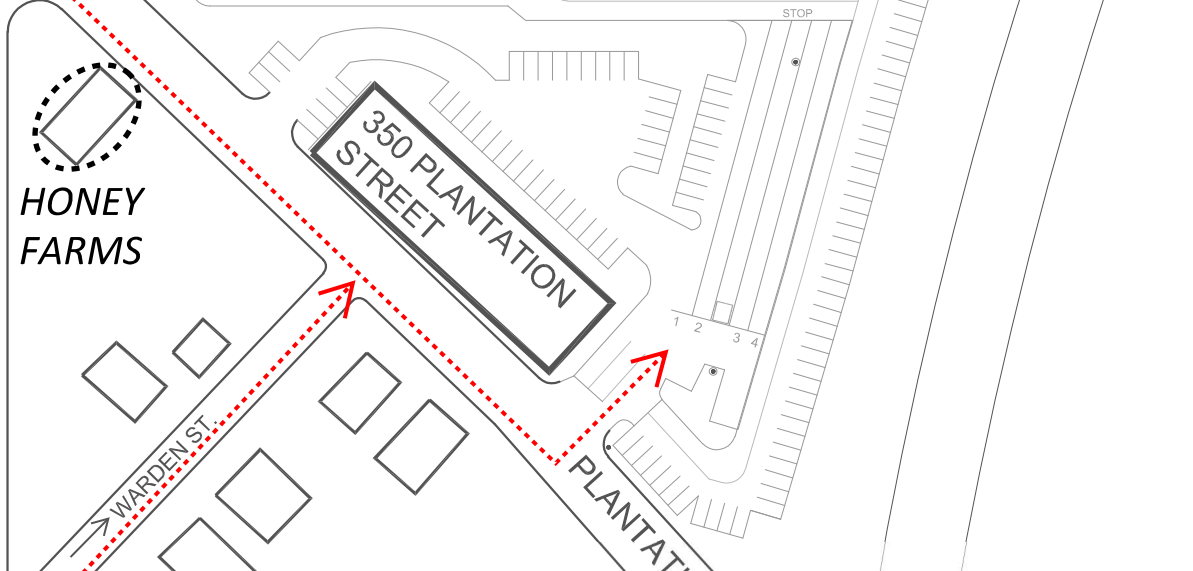

BELMONT ST
 306 BELMONT ST

PROJECT:

DRAWING TITLE:

NO.	DESCRIPTION	DATE

FILE NAME:
306 Belmont 1_20-096

DATE:

DWN. BY:

SCALE: NTS

LAST SAVE: